

(仮称)流山おおたかの森B35街区プロジェクト

図1 広域見取り図

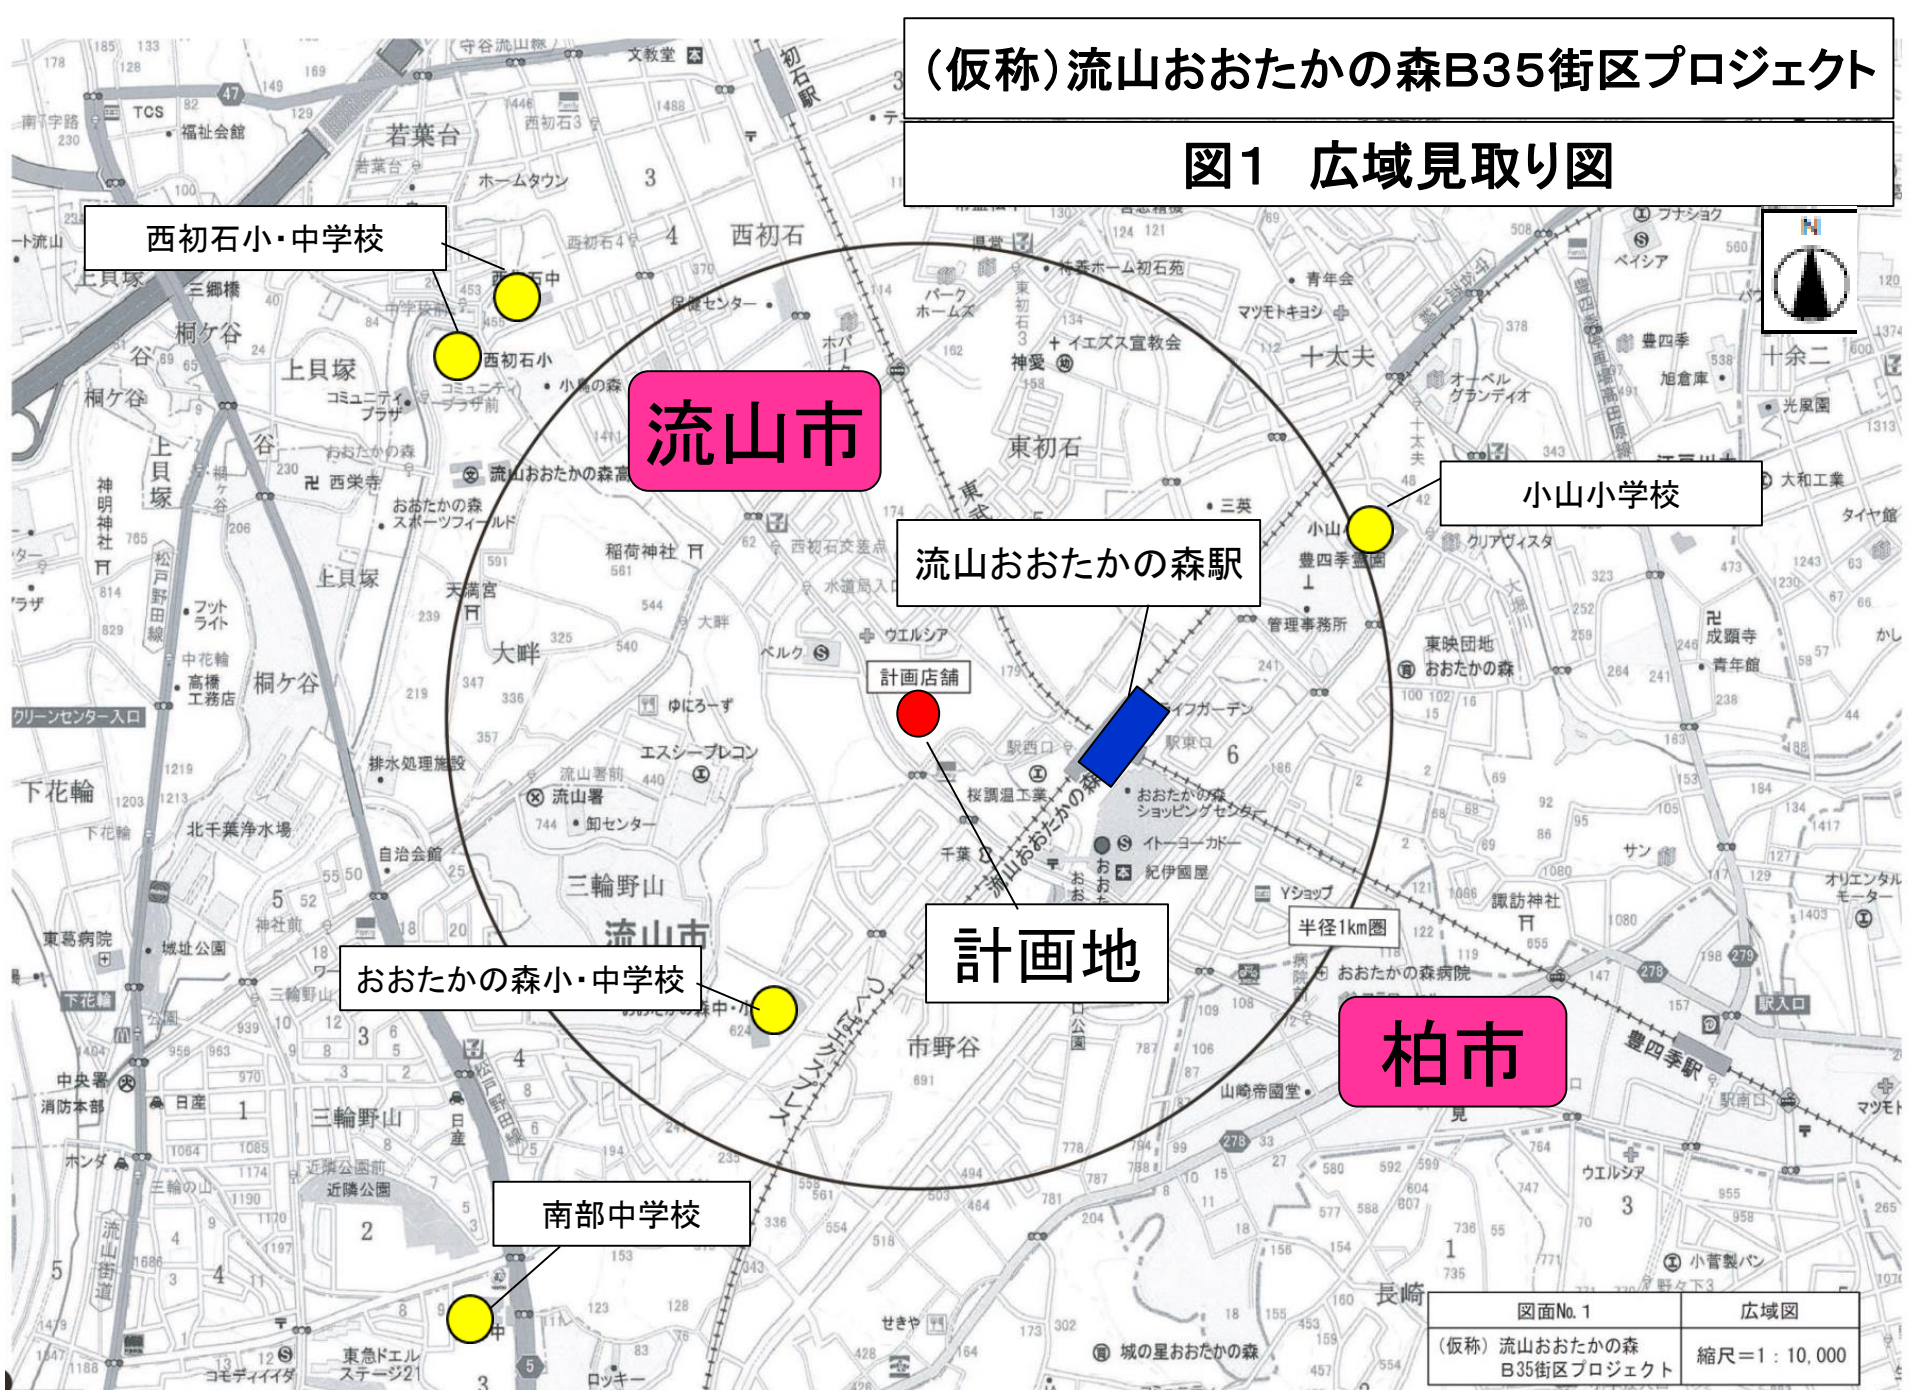


図2 周辺見取図


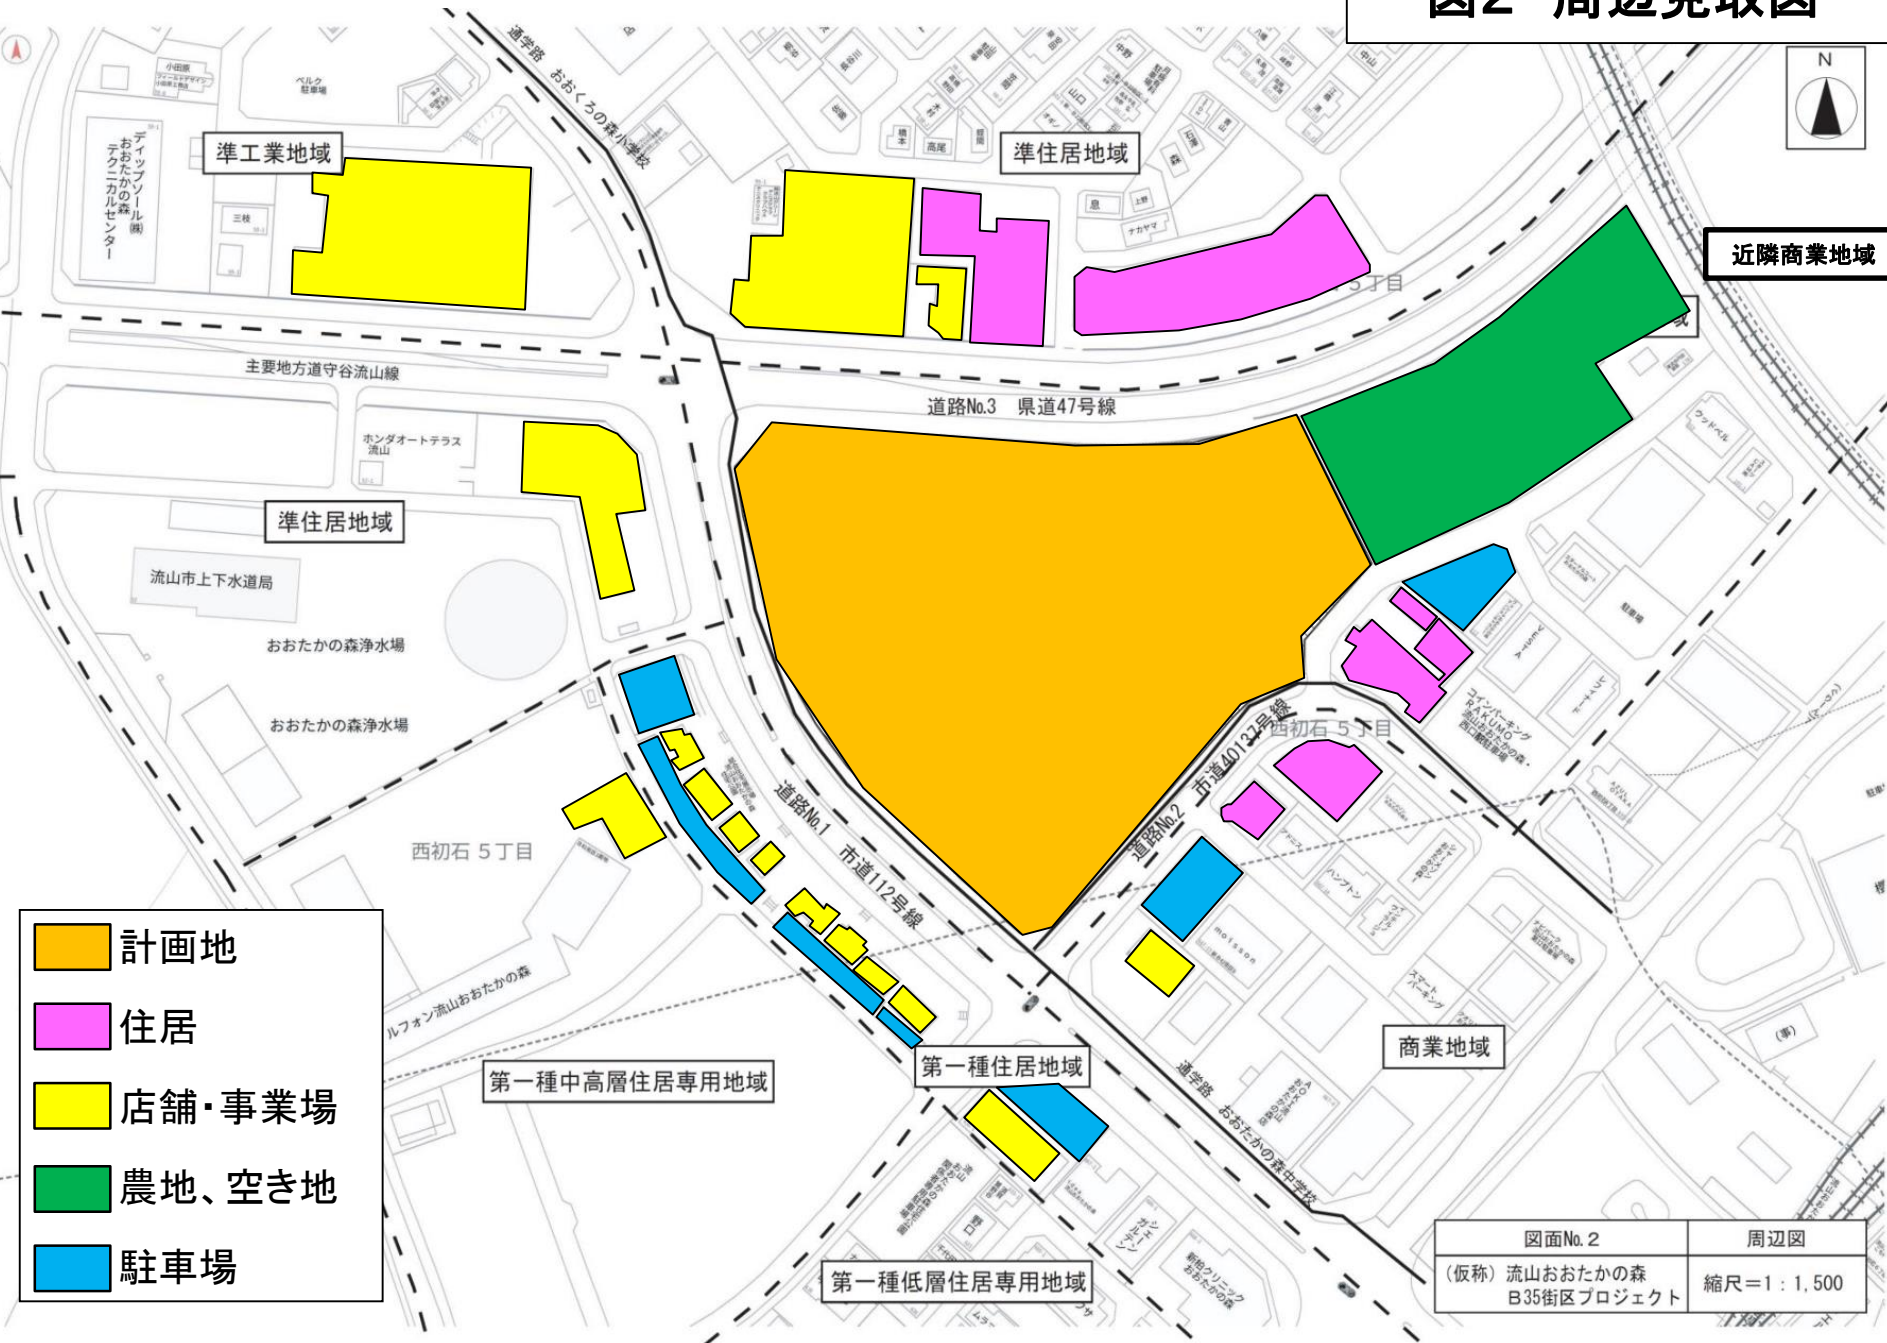


図3 建物配置図

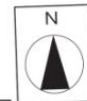


廃棄物保管施設 2,23.52 m²

紙製廃棄物等	4.50m × 1.50m = 6.750m ²
金属製廃棄物等	1.20m × 1.50m = 1.800m ²
ガラス製廃棄物等	1.20m × 1.50m = 1.800m ²
7.5t以下製廃棄物等	4.50m × 1.50m = 6.750m ²
生ごみ等	2.14m × 1.50m = 3.210m ²
その他可燃物	2.14m × 1.50m = 3.210m ²

廃棄物保管施設 1,48.53 m²

紙製廃棄物等	12.00m × 1.50m = 18.000m ²
金属製廃棄物等	1.50m × 1.50m = 2.250m ²
ガラス製廃棄物等	1.50m × 1.50m = 2.250m ²
7.5t以下製廃棄物等	12.00m × 1.50m = 18.000m ²
生ごみ等	2.25m × 1.50m = 3.375m ²
その他可燃物	3.00m × 1.50m = 4.500m ²

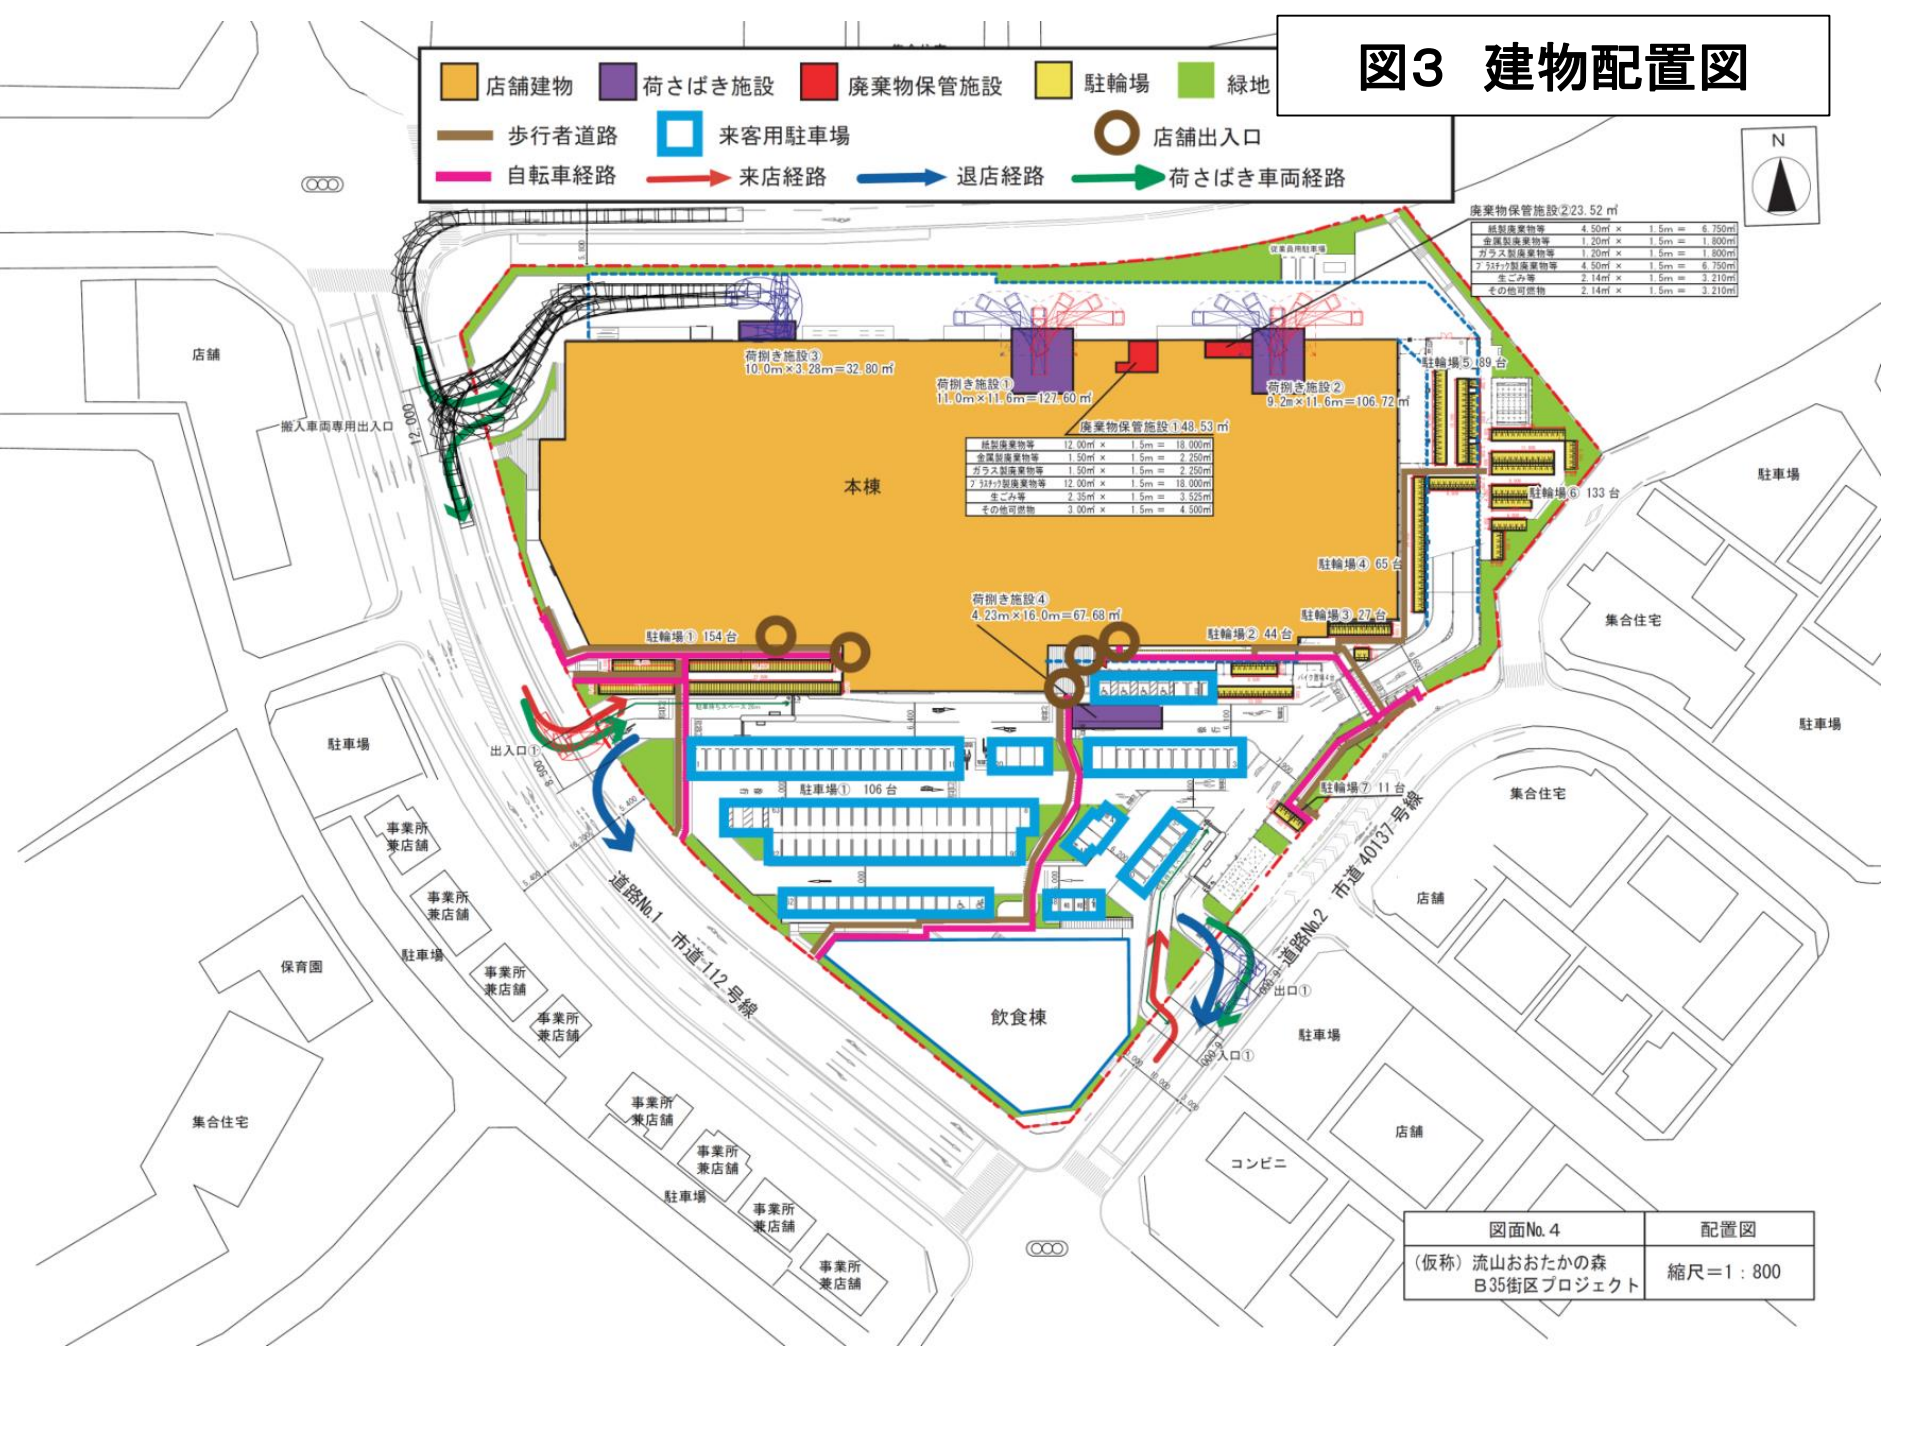

図面No. 4	配置図
(仮称) 流山おおたかの森 B35街区プロジェクト	縮尺=1:800

図4 来退店経路図

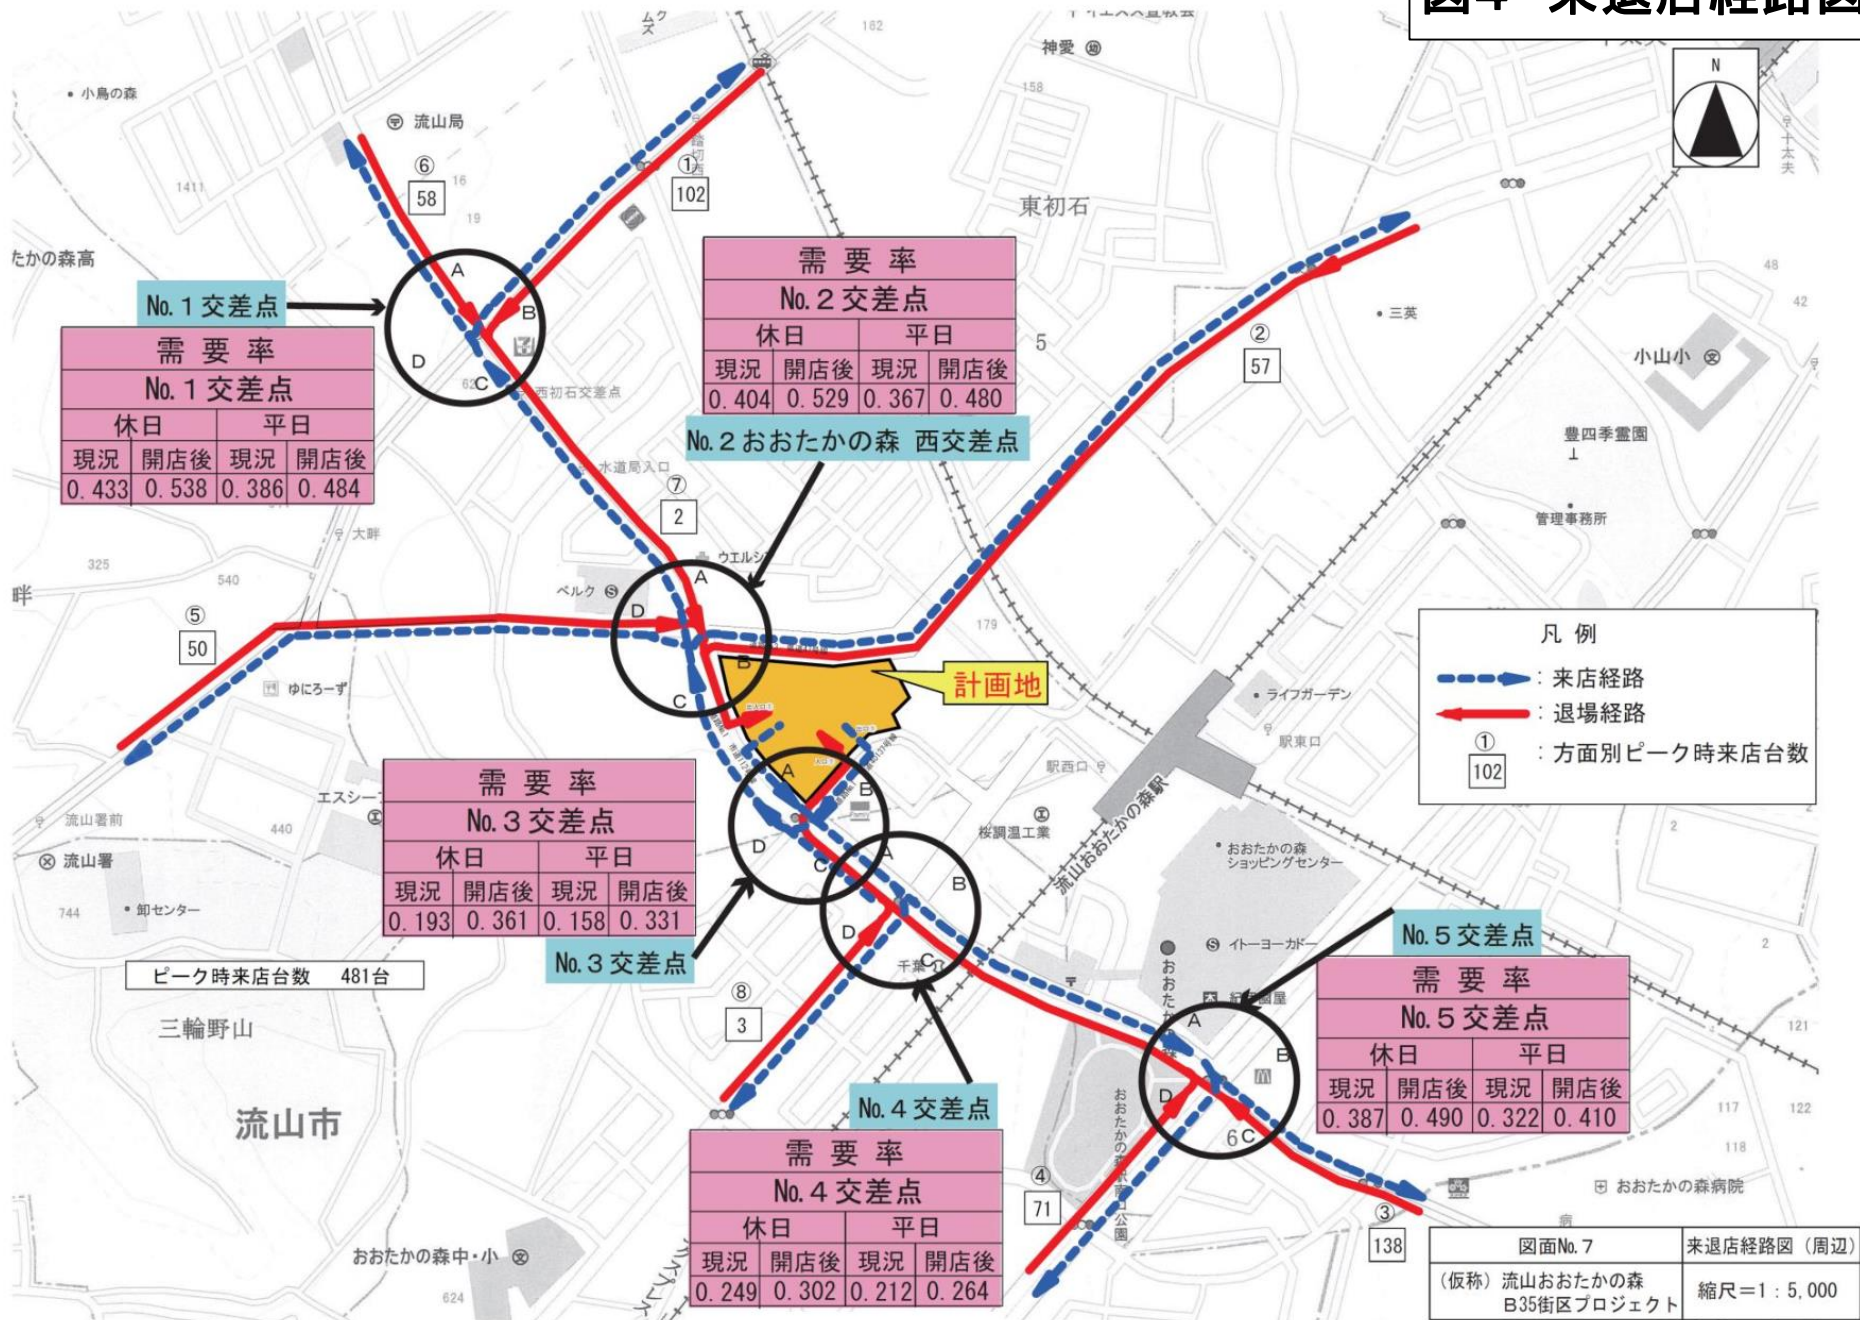


図5 騒音発生予測地点及び発生源位置図(1)

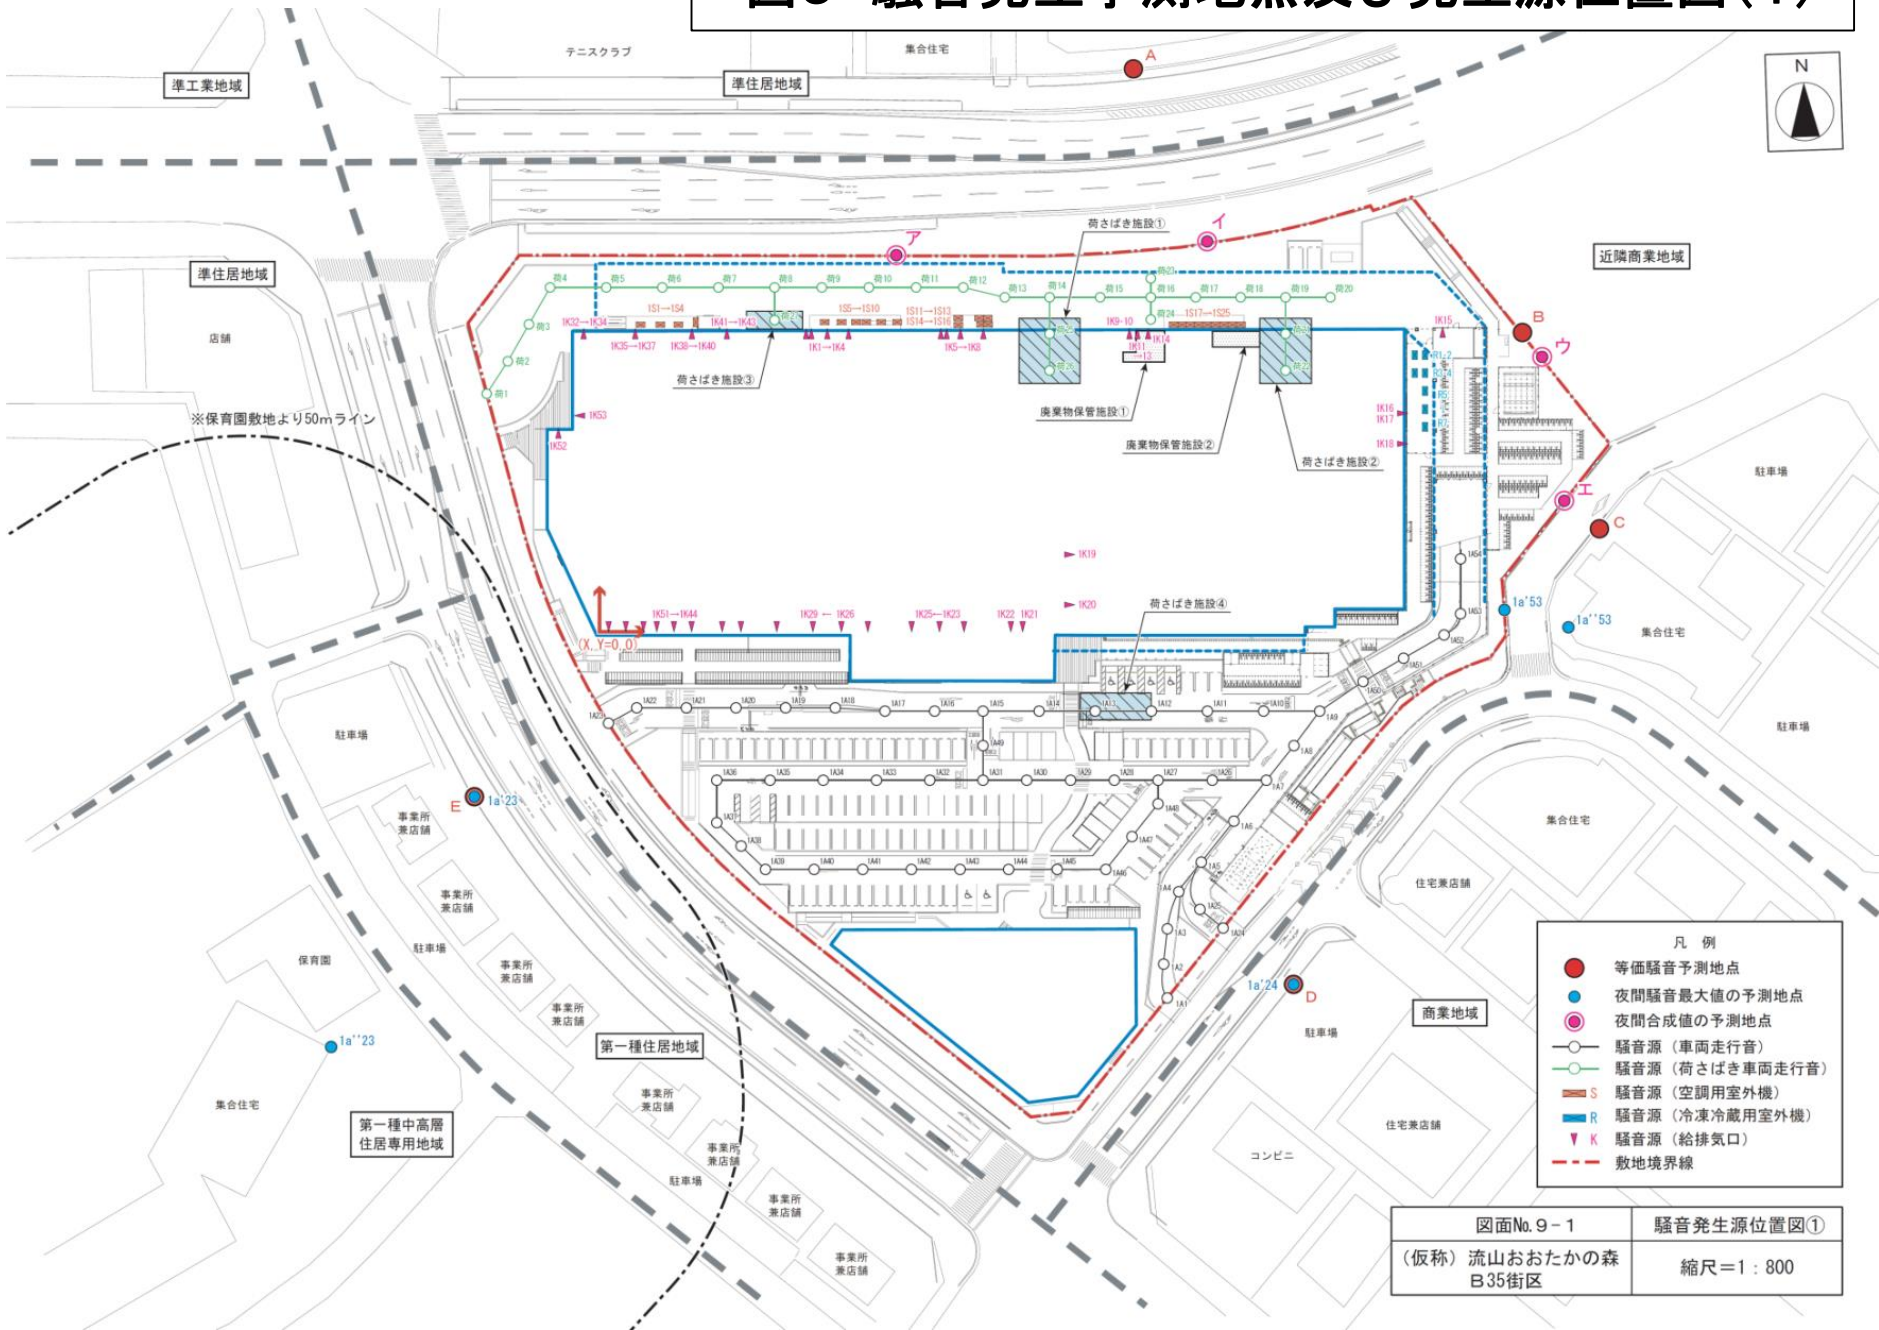



図6 騒音発生予測地点及び発生源位置図(2)



2 F



3 F

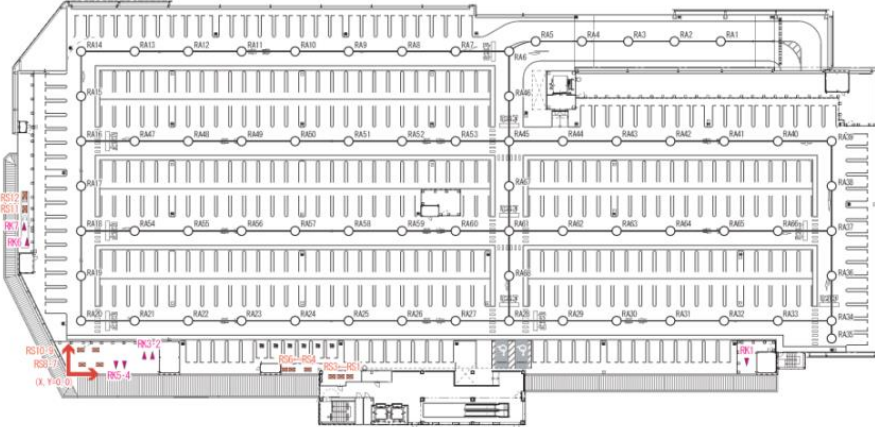

RF

図面No.9-2	騒音発生源位置図②
(仮称) 流山おおたかの森 B35街区	縮尺=1:800